



MCFADDEN LIGHTING

2601 Ohio Avenue · Saint Louis, Missouri 63118 \ 800-325-9532 · 314-773-1340 · Fax 314-773-5741 \ www.McFaddenLighting.com

QUOTE #:
Q1447

FIXTURE:
MP0909-02-1840-FTL-0002

LAMPING:
(8) FT40W/2G11 UNV
(1) R40 500W MOG. BASE DOWN

DIFFUSER:
ACRYLIC SMOOTH WHITE

DIAMETER:
18"

O.A. HT:
T.B.D.

BODY HT:
39 3/4"

EXTENSION:

FINISH:
PAINTED STANDARD COLOR


MATERIAL:
18 GA STEEL

DESIGNED BY: R.V.SHTEYN

DRAWN BY:
R.V.SHTEYN

OPTIONS:

QUESTIONS?
sales@mcfaddenlighting.com

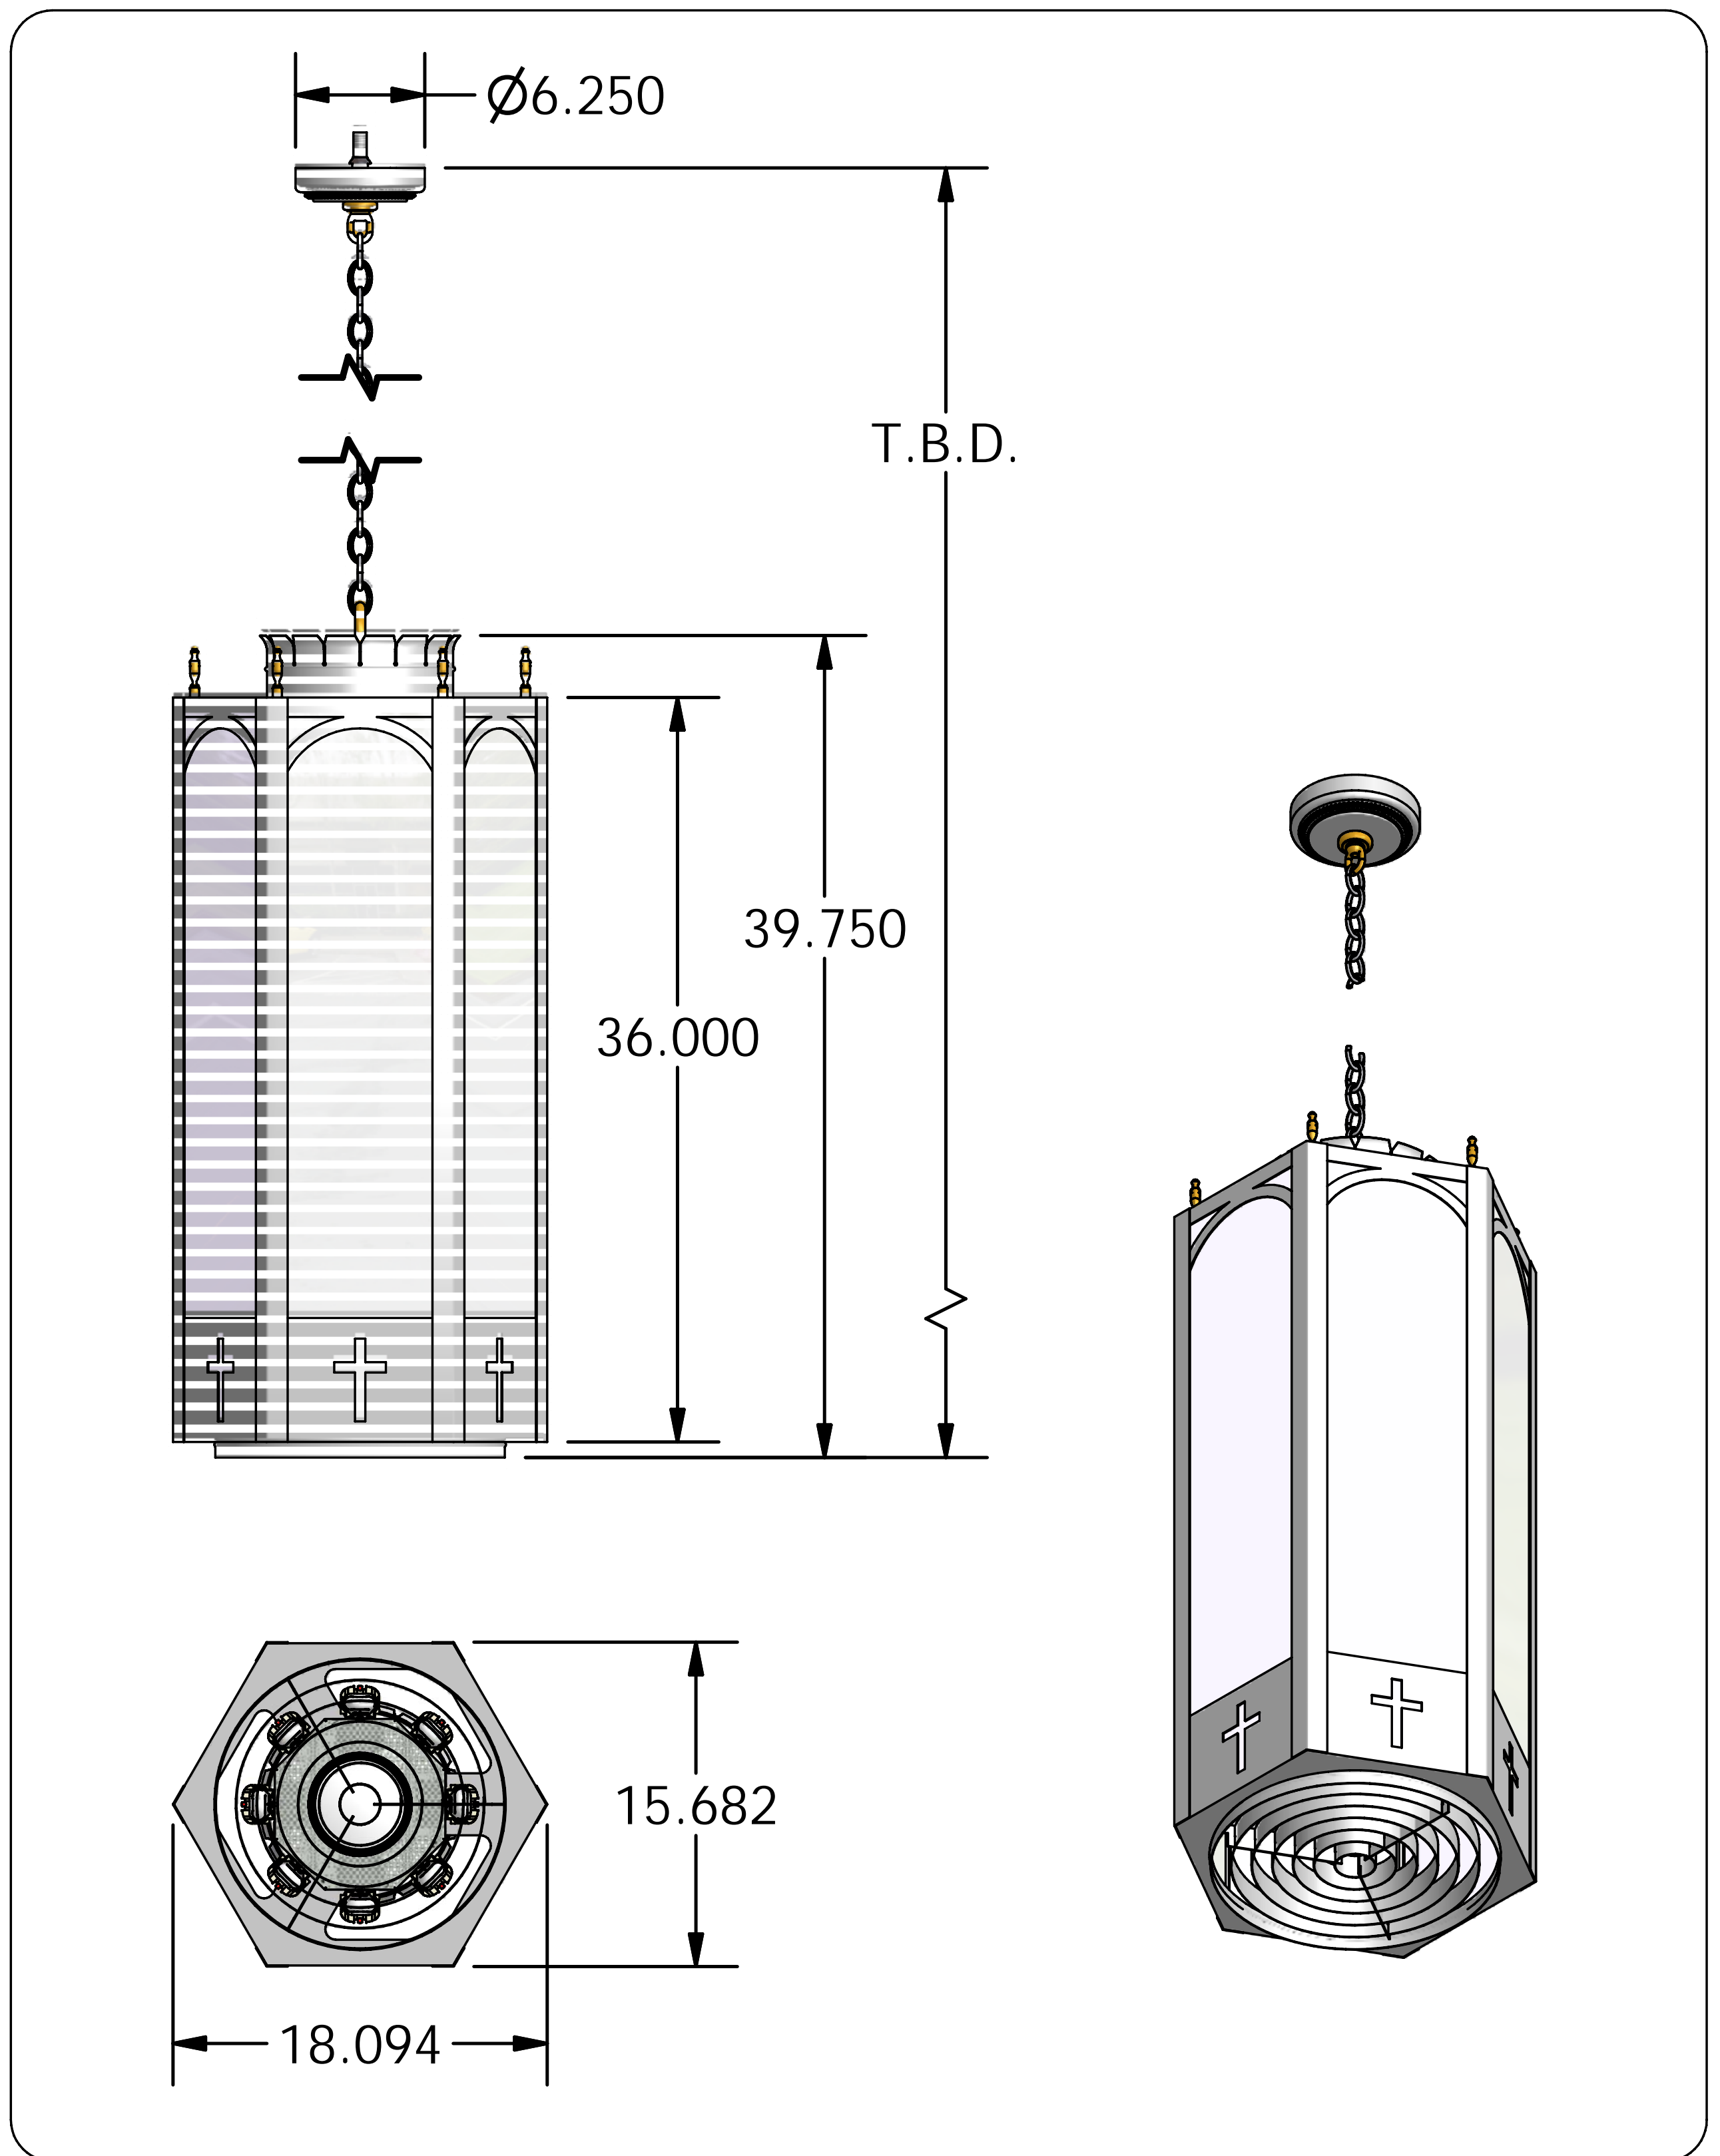

NOTES: ESTIMATED FIXTURE WEIGHT IS 75 LBS. FIXTURE MOUNTS TO 3/8-18 NPS PIPE IN REINFORCED J-BOX BY OTHERS

These drawings and the specification content are confidential and proprietary information owned by McFadden Lighting Co., Inc. and shall not be replaced or copied or used for the manufacture or sale of apparatus or devices without the written consent of McFadden Lighting Co., Inc.